


SHEET C3.01

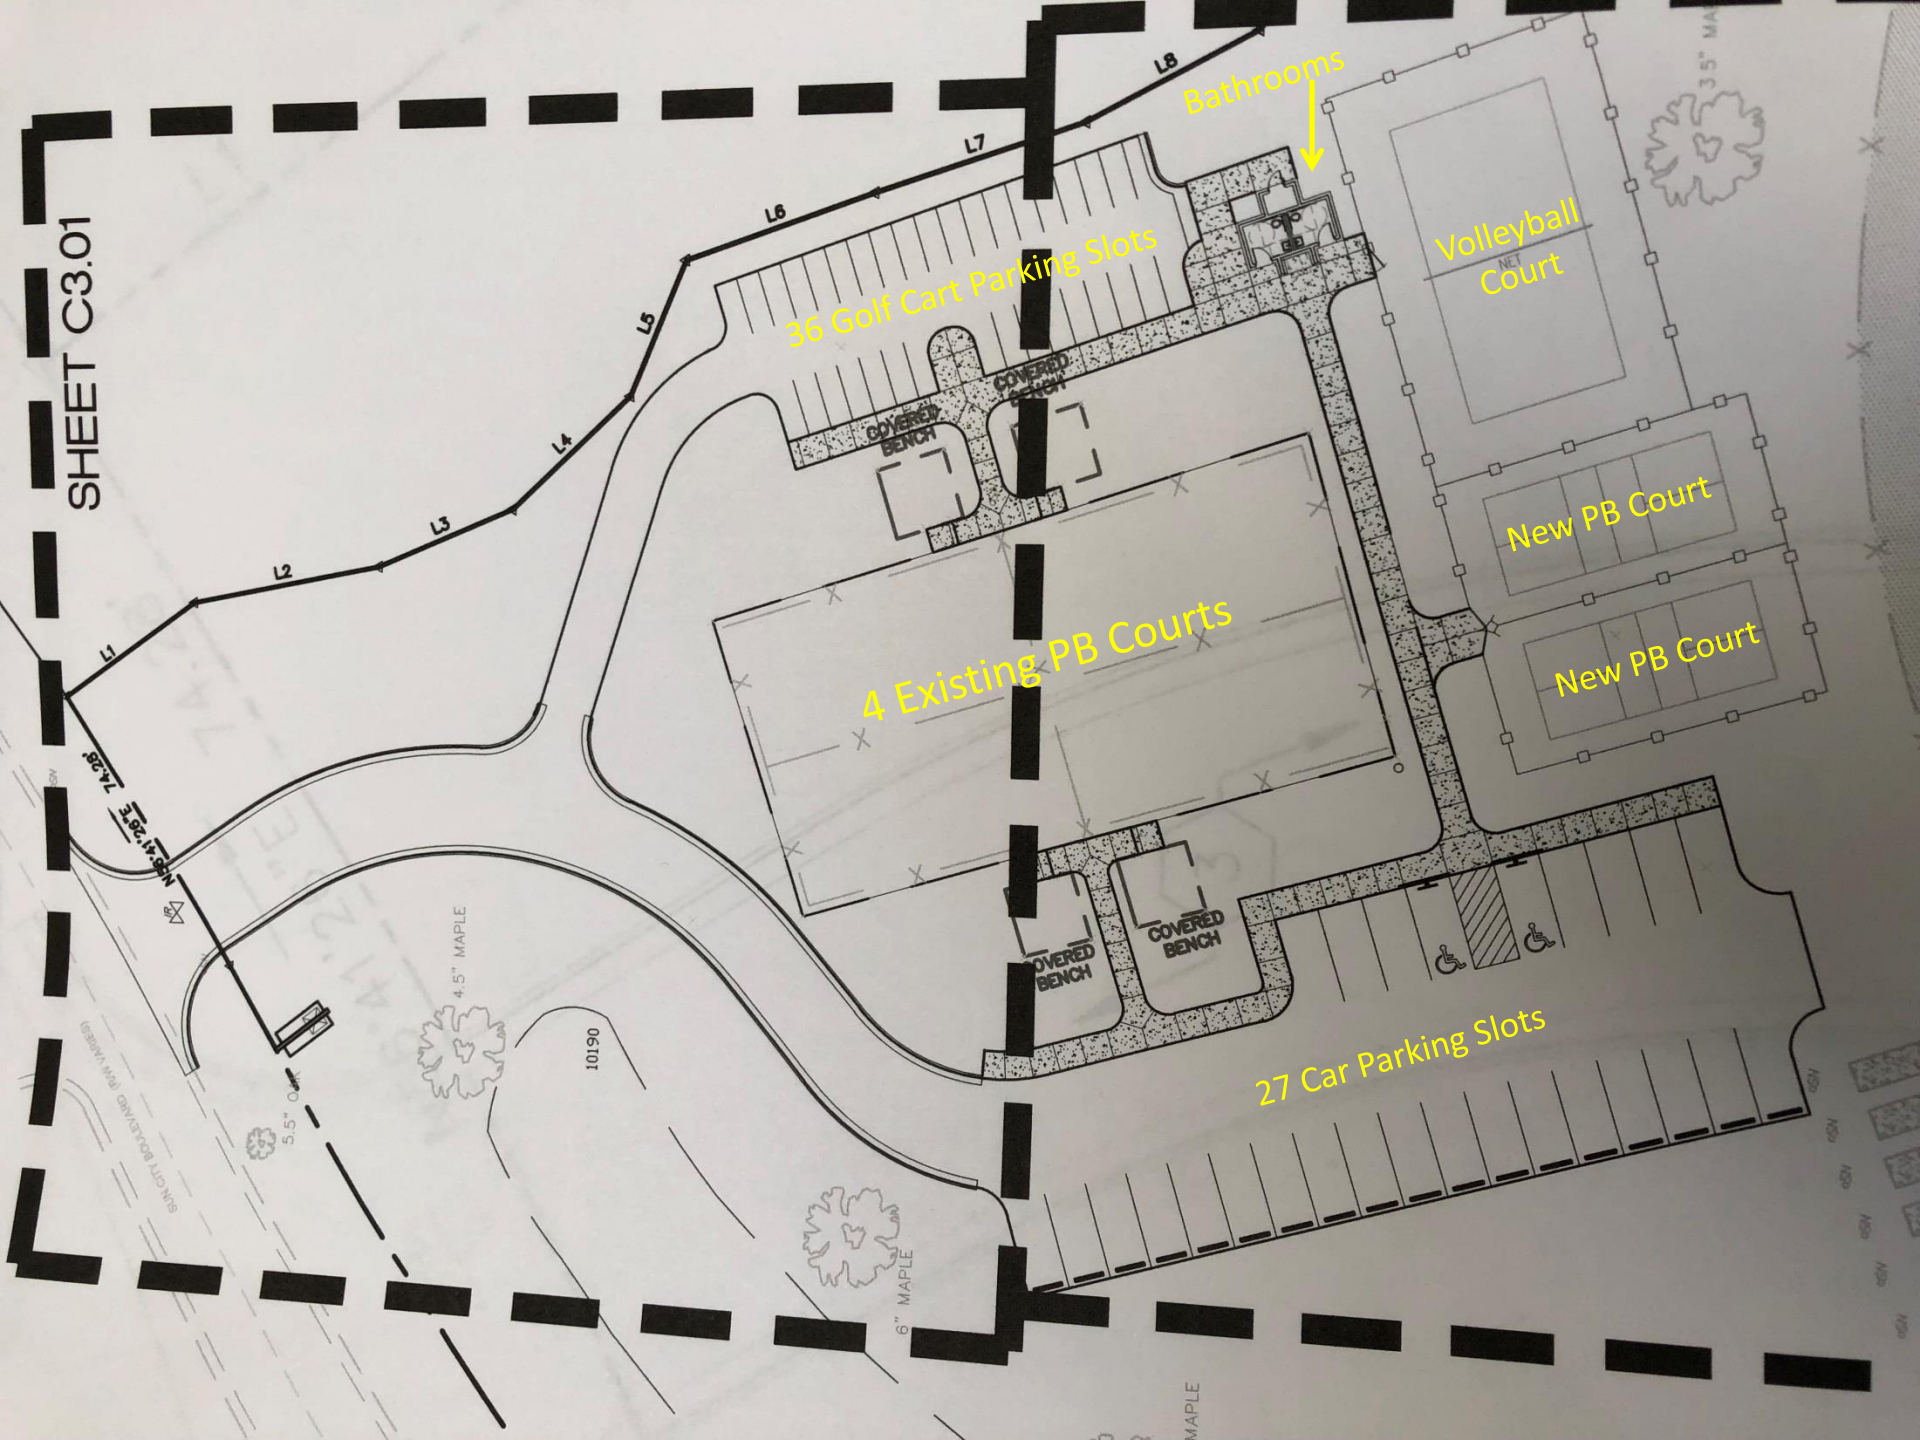

36 Golf Cart Parking Slots

Bathrooms

Volleyball Court

4 Existing PB Courts

New PB Court

New PB Court

27 Car Parking Slots

N-S 17.26° 74.28

4.5" MAPLE

5.5" MAPLE

6" MAPLE

10190

MAPLE

3.5" MAPLE